







**EVENT NAME**

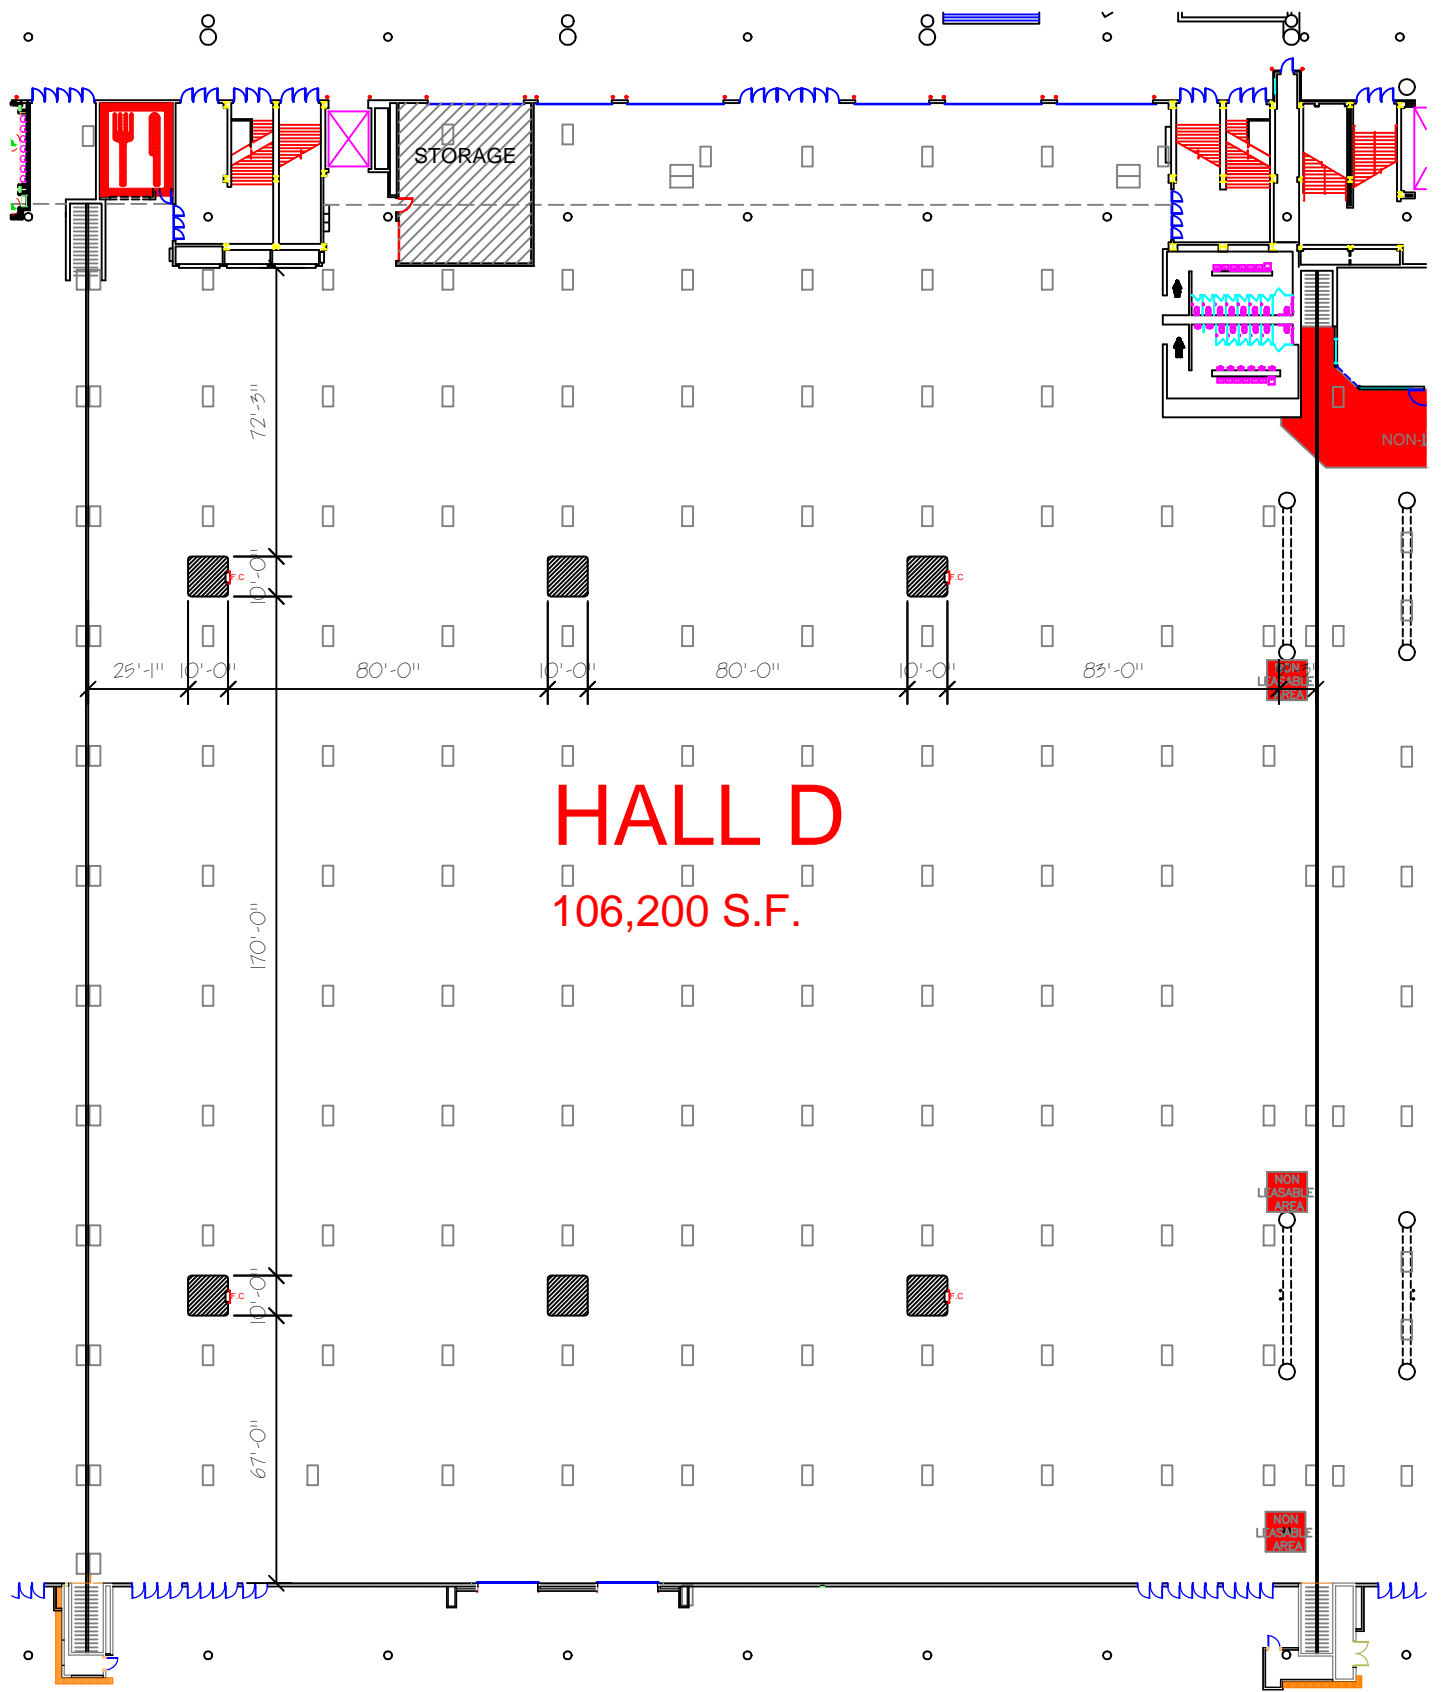

**HALL D**  
106,200 S.F.

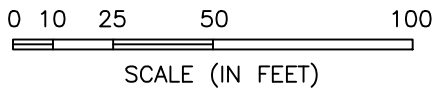

**KEY MAP**

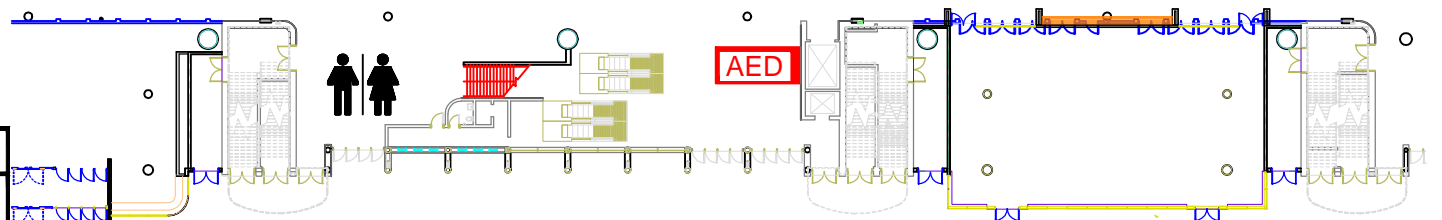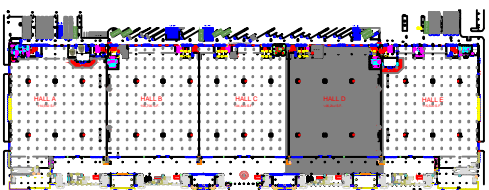

ALL CHANGE REQUESTS TO THIS DRAWING MUST BE SUBMITTED THROUGH THE EVENT MANAGER. THIS DIAGRAM IS SUBJECT TO FIRE MARSHAL APPROVAL.

EVENT MANAGER

EVENT DATE

EVENT ID

ROOM #

PLOT DATE

---

--

--

HALL-D

Jan 04, 2016  
8:12 AM